

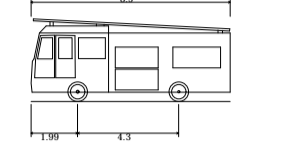


- Contractors must check all dimensions on site. Only figured dimensions are to be worked from. Discrepancies must be reported to the Architect or Engineer before proceeding. © This drawing is copyright
- Reproduced from OS Sitemap © by permission of Ordnance Survey® on behalf of The Controller of Her Majesty's Stationery Office. © Crown copyright 2008. All rights reserved. Licence number 100007126.

**Diagram of Fire Tender Vehicle for Tracking**

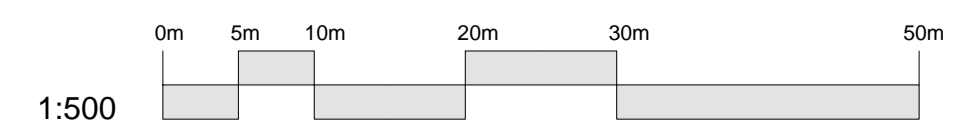

Scania Fire Tender (LWB)  
 Overall Length 8.500m  
 Overall Width 3.000m  
 Overall Body Height 3.512m  
 Min Body Ground Clearance 0.397m  
 Track Width 2.380m  
 Lock-to-lock time 2.00s  
 Wall to Wall Turning Radius 8.750m

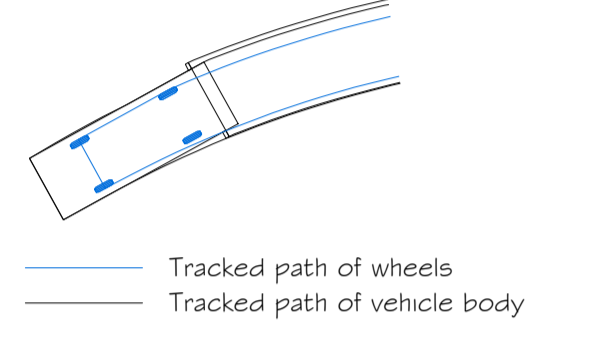

1:500

Revision	Description	Drawn	Checked	Date
Preliminary	Information	<input type="checkbox"/>	<input type="checkbox"/>	<input type="checkbox"/>
	Tender	<input type="checkbox"/>	<input type="checkbox"/>	<input type="checkbox"/>
	Construction	<input type="checkbox"/>	<input type="checkbox"/>	<input type="checkbox"/>
	As Built	<input type="checkbox"/>	<input type="checkbox"/>	<input type="checkbox"/>

**Woods Hardwick**  
 Architects, Engineers and Development Consultants

Title **Land off Hillfoot Road Shillington**  
 Details **Fire Vehicle Tracking 19 Unit Scheme - With Highway Amendments**  
 Scale 1:500@A1 Date Feb 2019 Drawn CM Chk GS

15-17 Goldington Road  
 Bedford MK40 3NH  
 United Kingdom  
 T. +44 (0)1234 288862  
 F. +44 (0)1234 353034  
 mail@woodshardwick.com  
 www.woodshardwick.com

Please consider the environment before printing this drawing

17549/4003